


SEWER GRAVITY MAIN

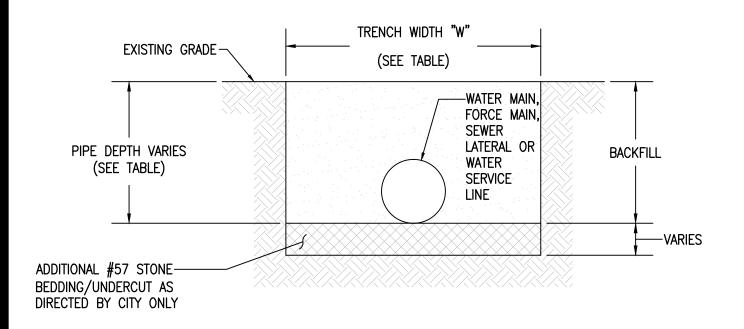

WATER MAIN, SEWER LATERALS OR WATER SERVICE LINES

	CITY OF NORFOLK — DEPARTMENT OF UTILITIES	COALE.
		SCALE: NOT TO SCALE
	PIPE BEDDING	DRAWING NO.
DATE: 06/12		CWS 09